


General Notes



FERO LAYOUT 15TH AND MKT

WEST ELEVATION

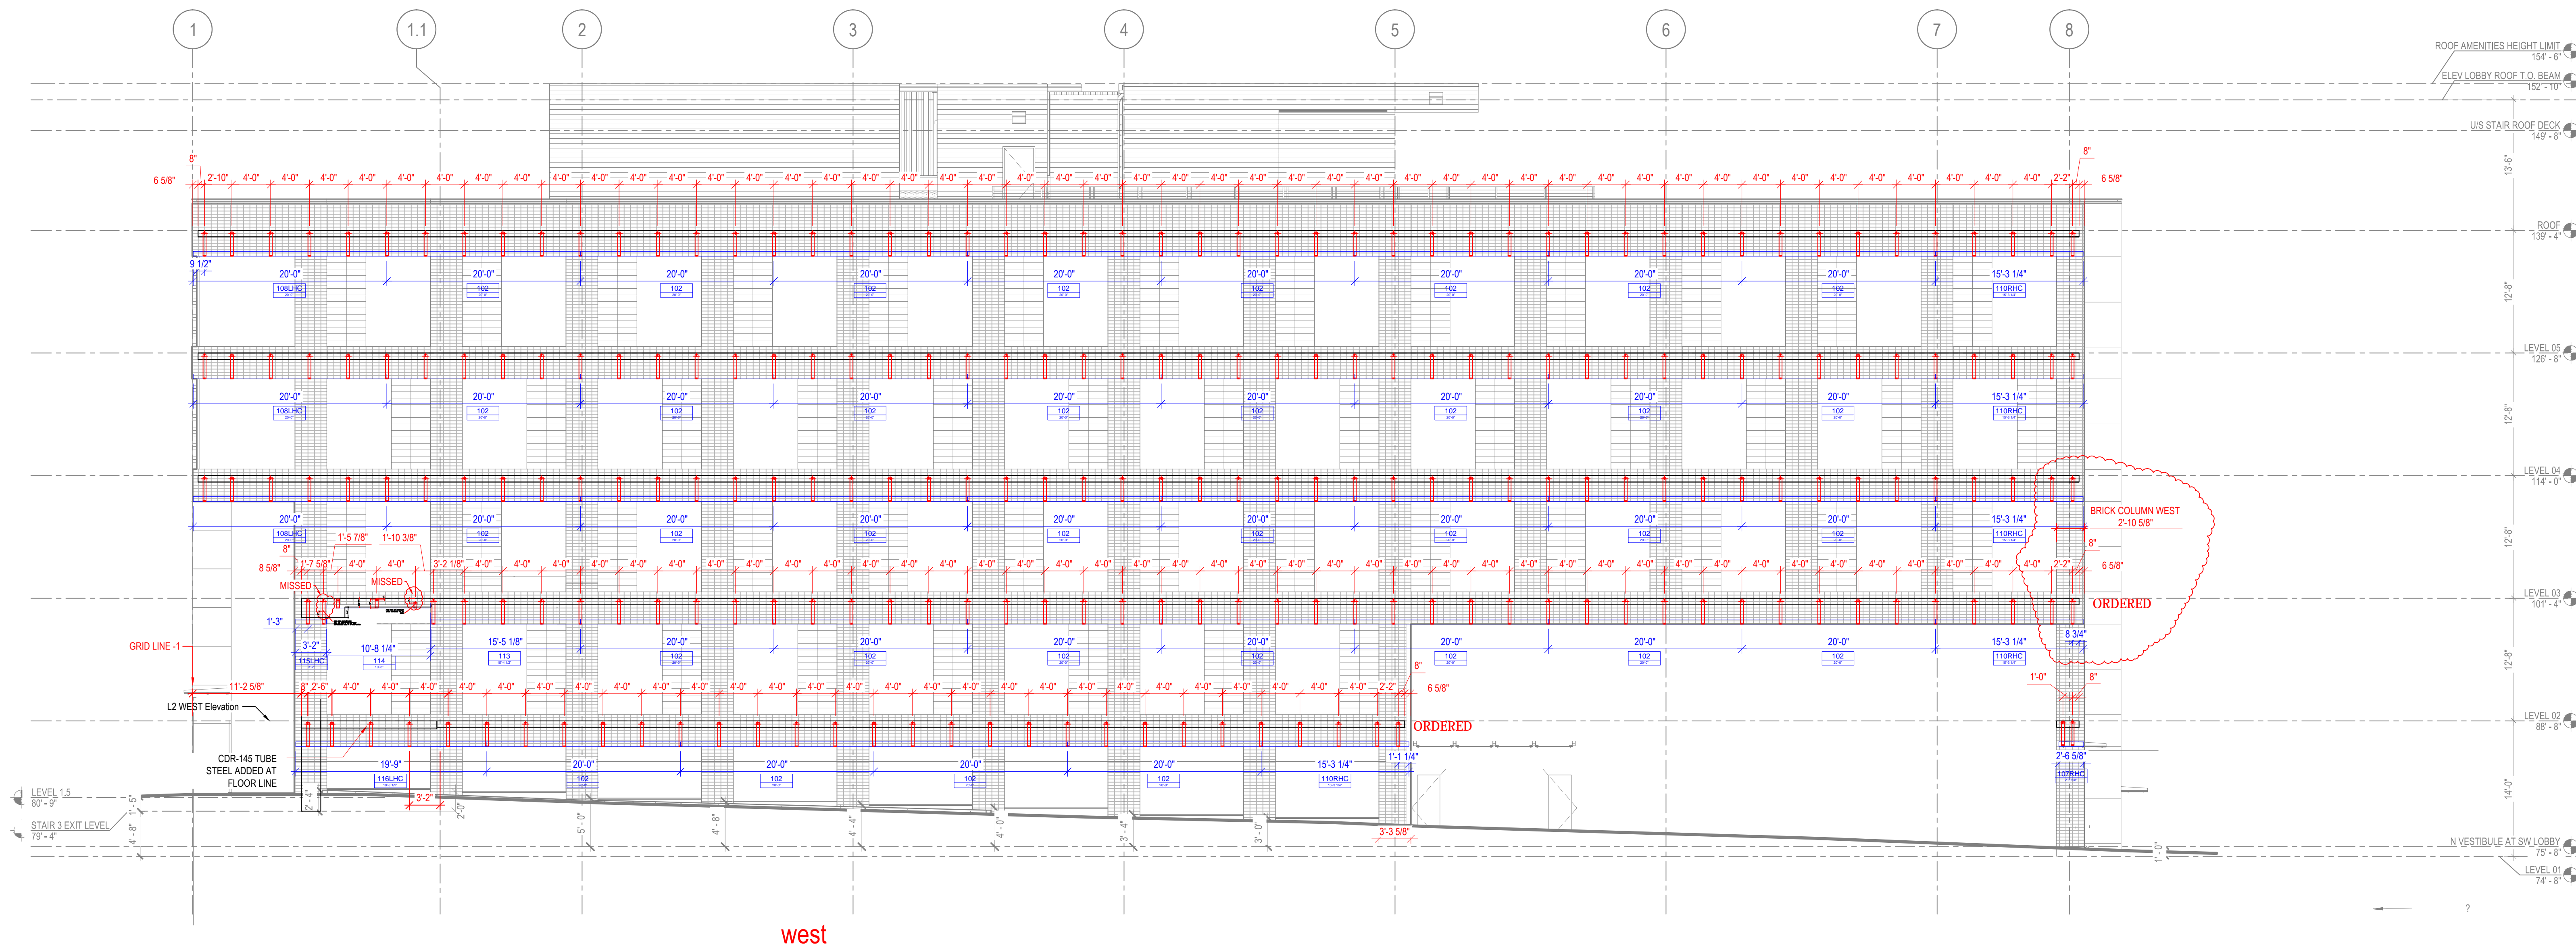

west

1 WEST ELEVATION Scale: 1:1

No.	Revision/Issue	Date

Firm Name and Address

LEASE CRUTCHER LEWIS

Project Name and Address

15TH AND MARKET
SEATTLE, WA

Project	1742	Sheet	F4
Date	03/12/18		
Scale	$\frac{3}{8}'' = 1'$		